


Norway Wharf Studio
Ground Floor Plan

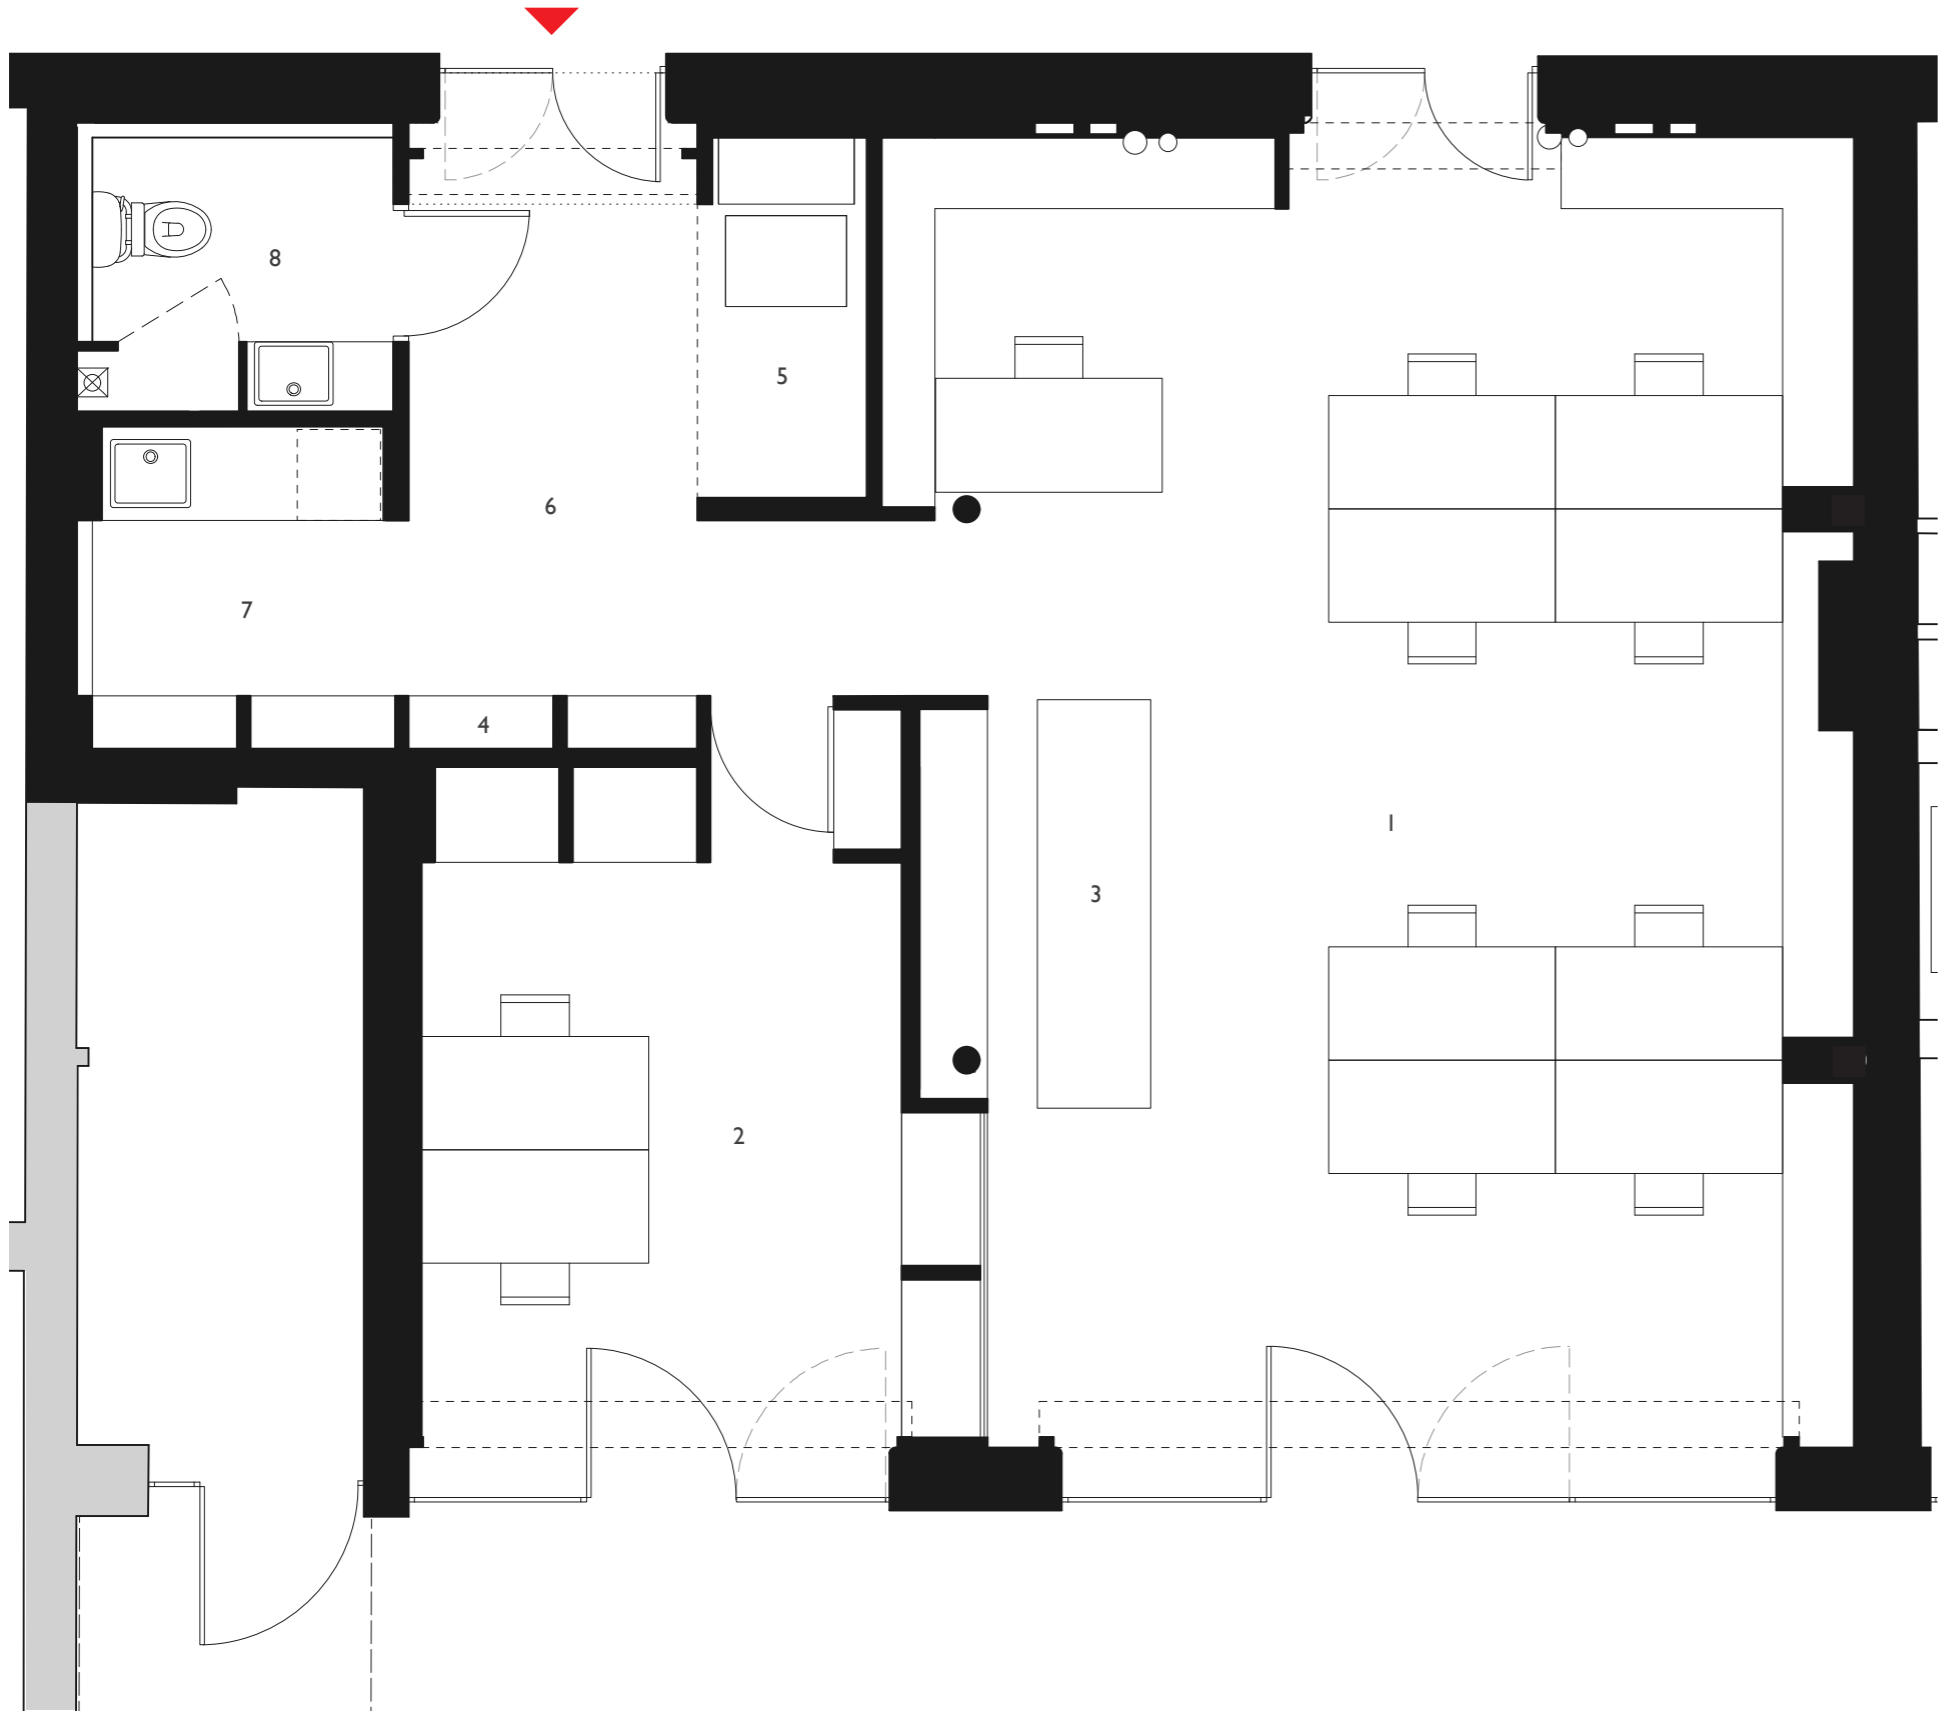

Key

- 1. Studio 1
- 2. Studio 2
- 3. Meeting Table
- 4. Library
- 5. Server and Printing
- 6. Entrance Lobby
- 7. Kitchen
- 8. WC

Scale 1:50 @ A3

