


Parkholme Ground Floor Plan

Key

- 1. Main Entrance
- 2. Entrance Hall
- 3. Drawing Room
- 4. Kitchen/Dining
- 5. Terrace

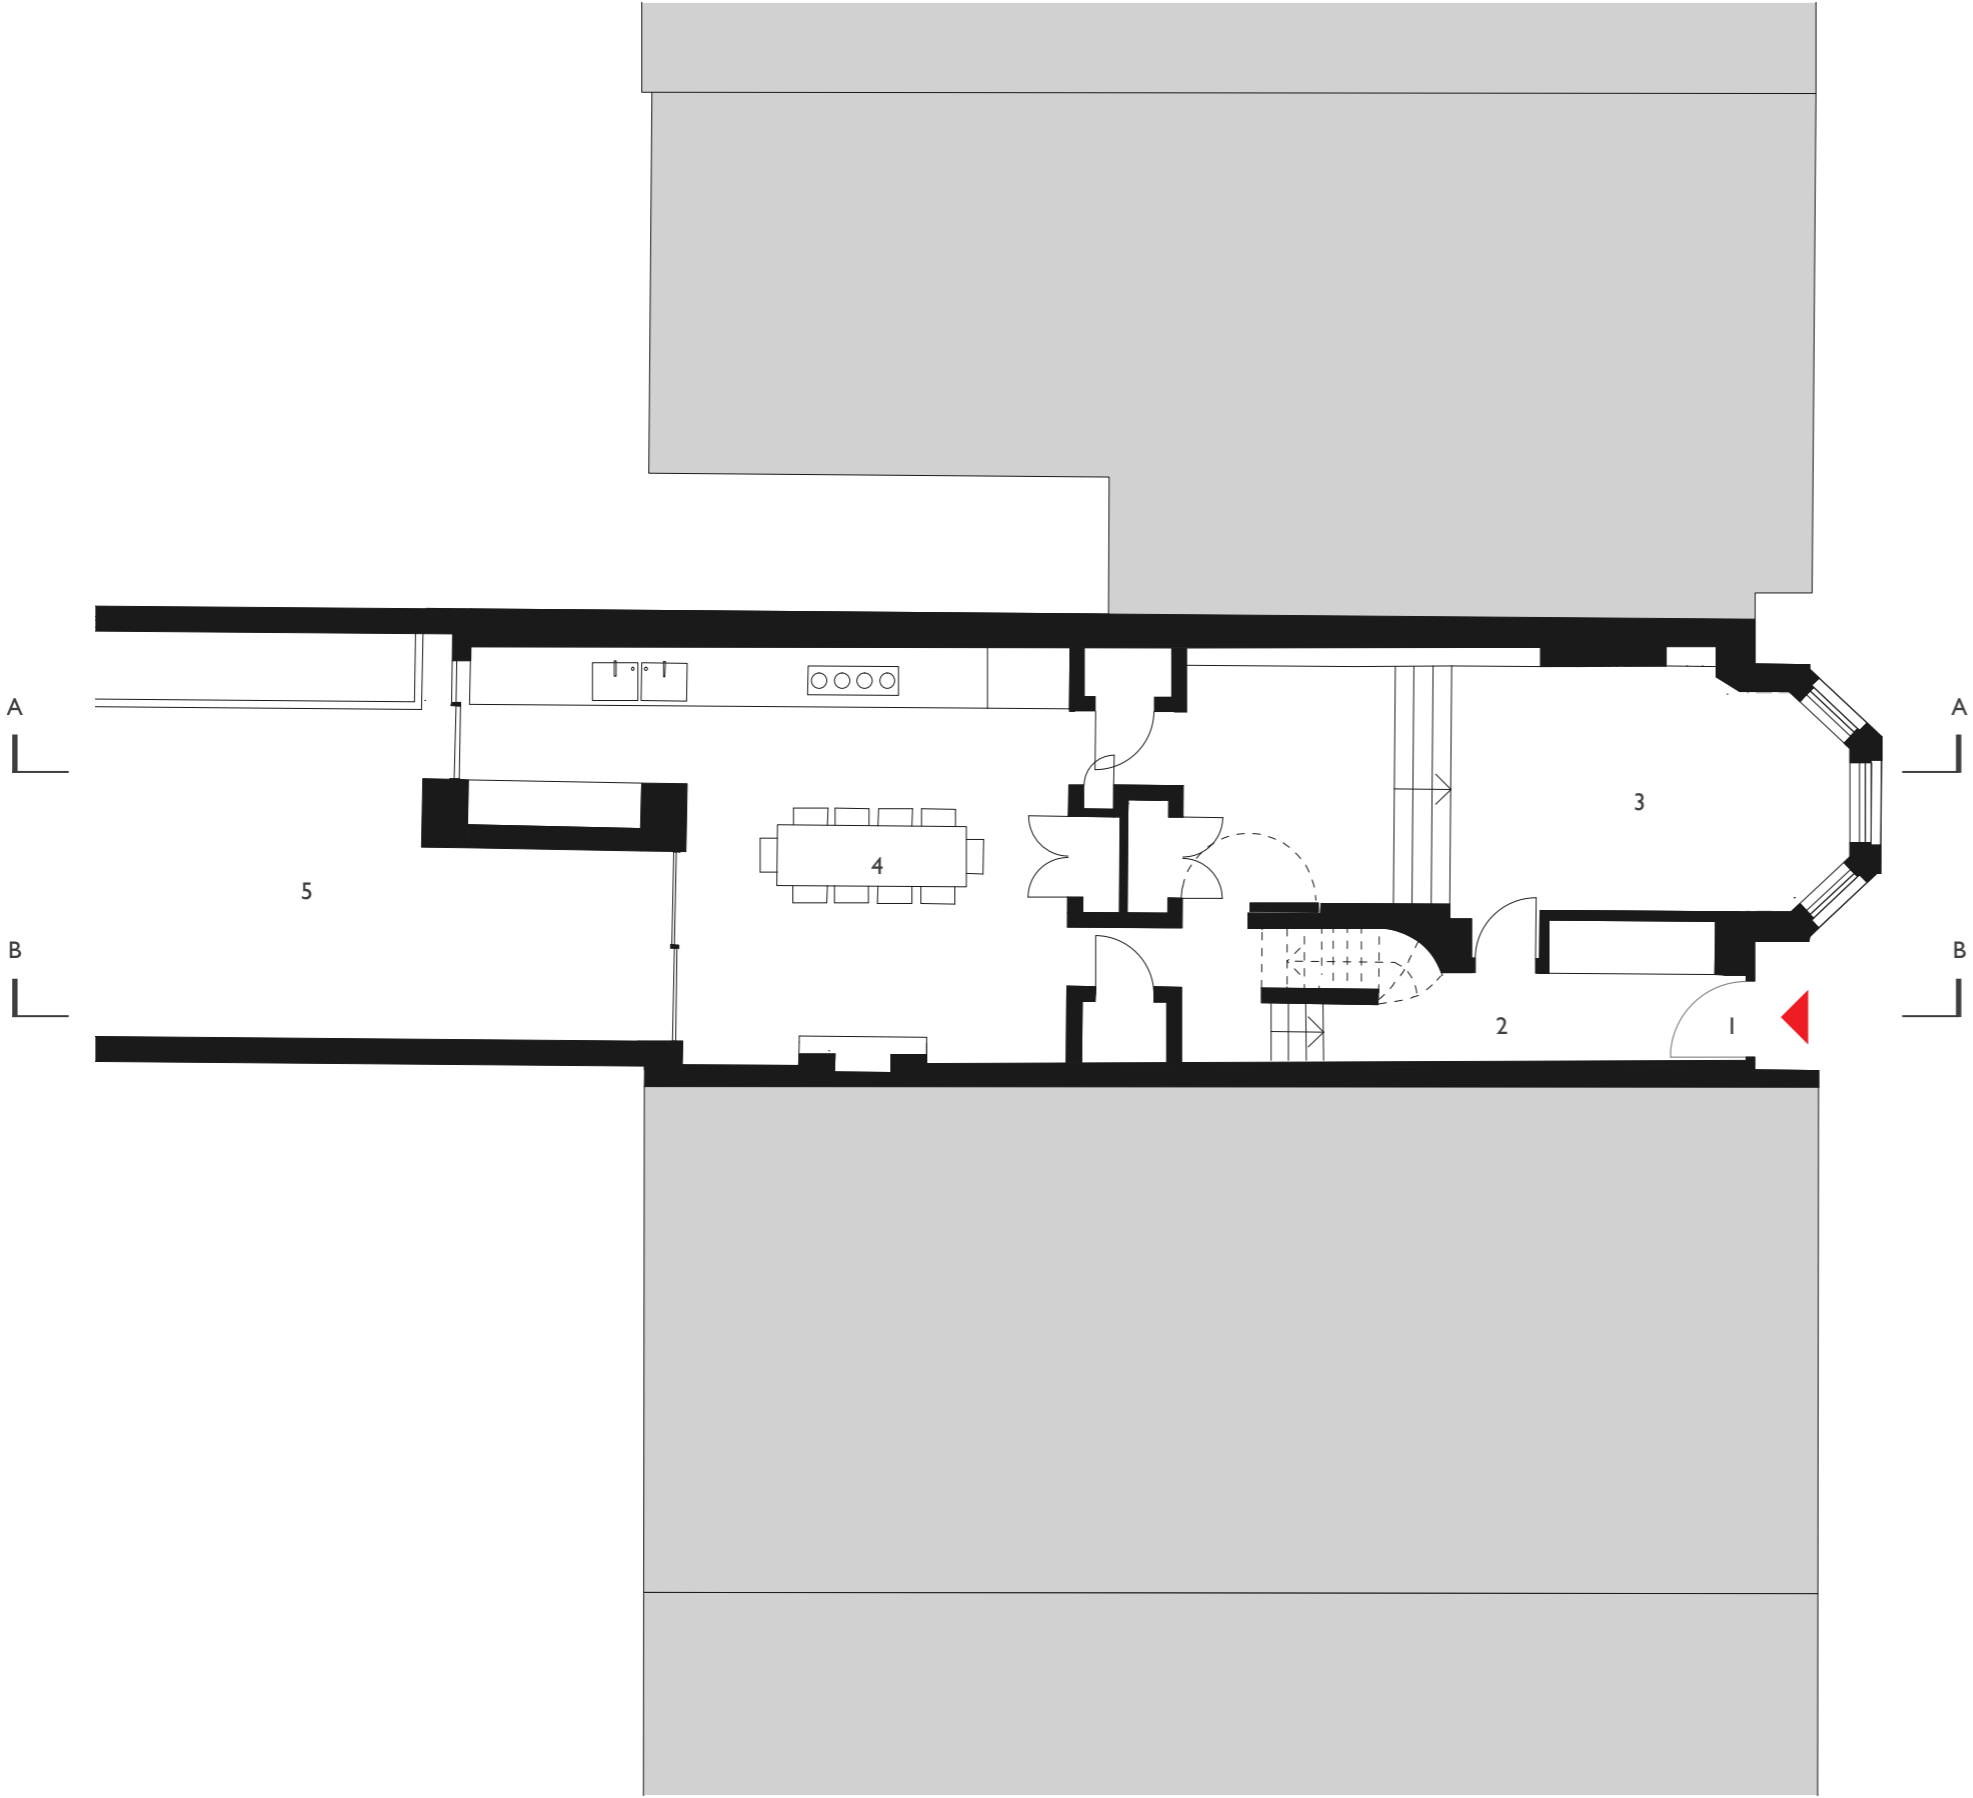


Scale 1:100 @ A3
0 1m 3m



Parkholme
First Floor Plan

Key

- 1. Library
- 2. Bedroom
- 3. Landing
- 4. Bathroom
- 5. Guest Bedroom

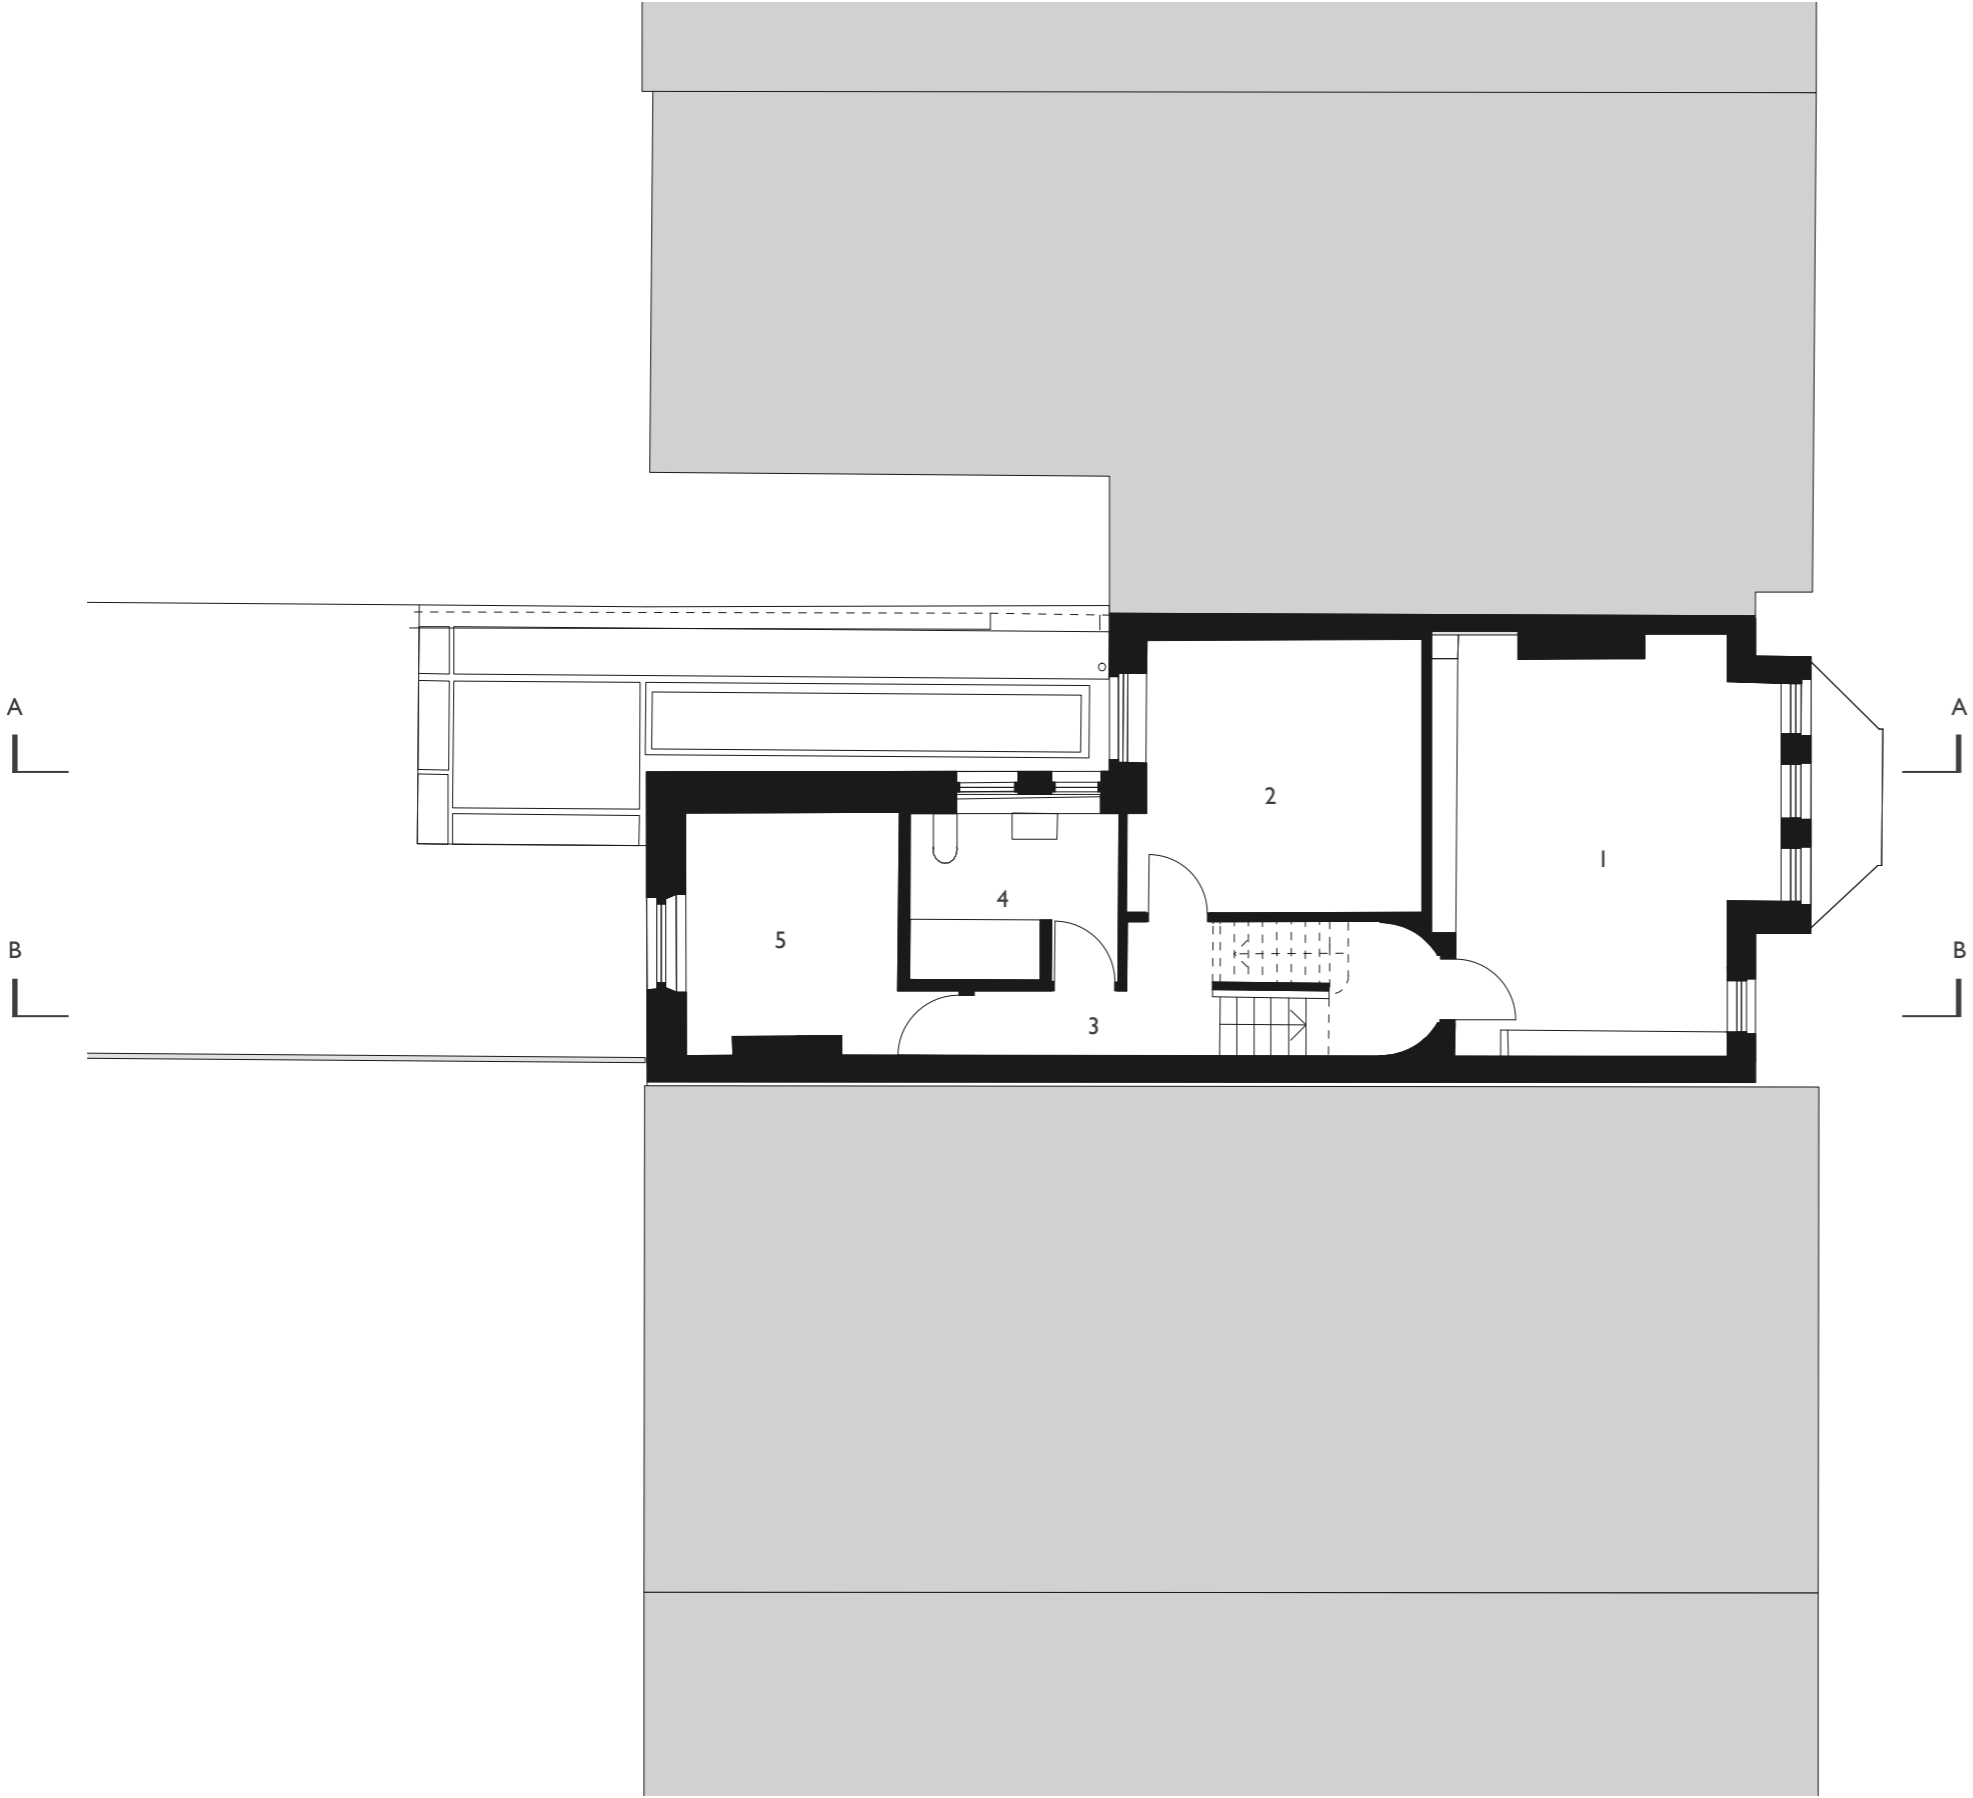

Scale 1:100 @ A3
0 1m 3m




Parkholme
Second Floor Plan

Key


- 1. Gym
- 2. Store
- 3. Bathroom
- 4. Master Bedroom

A
B

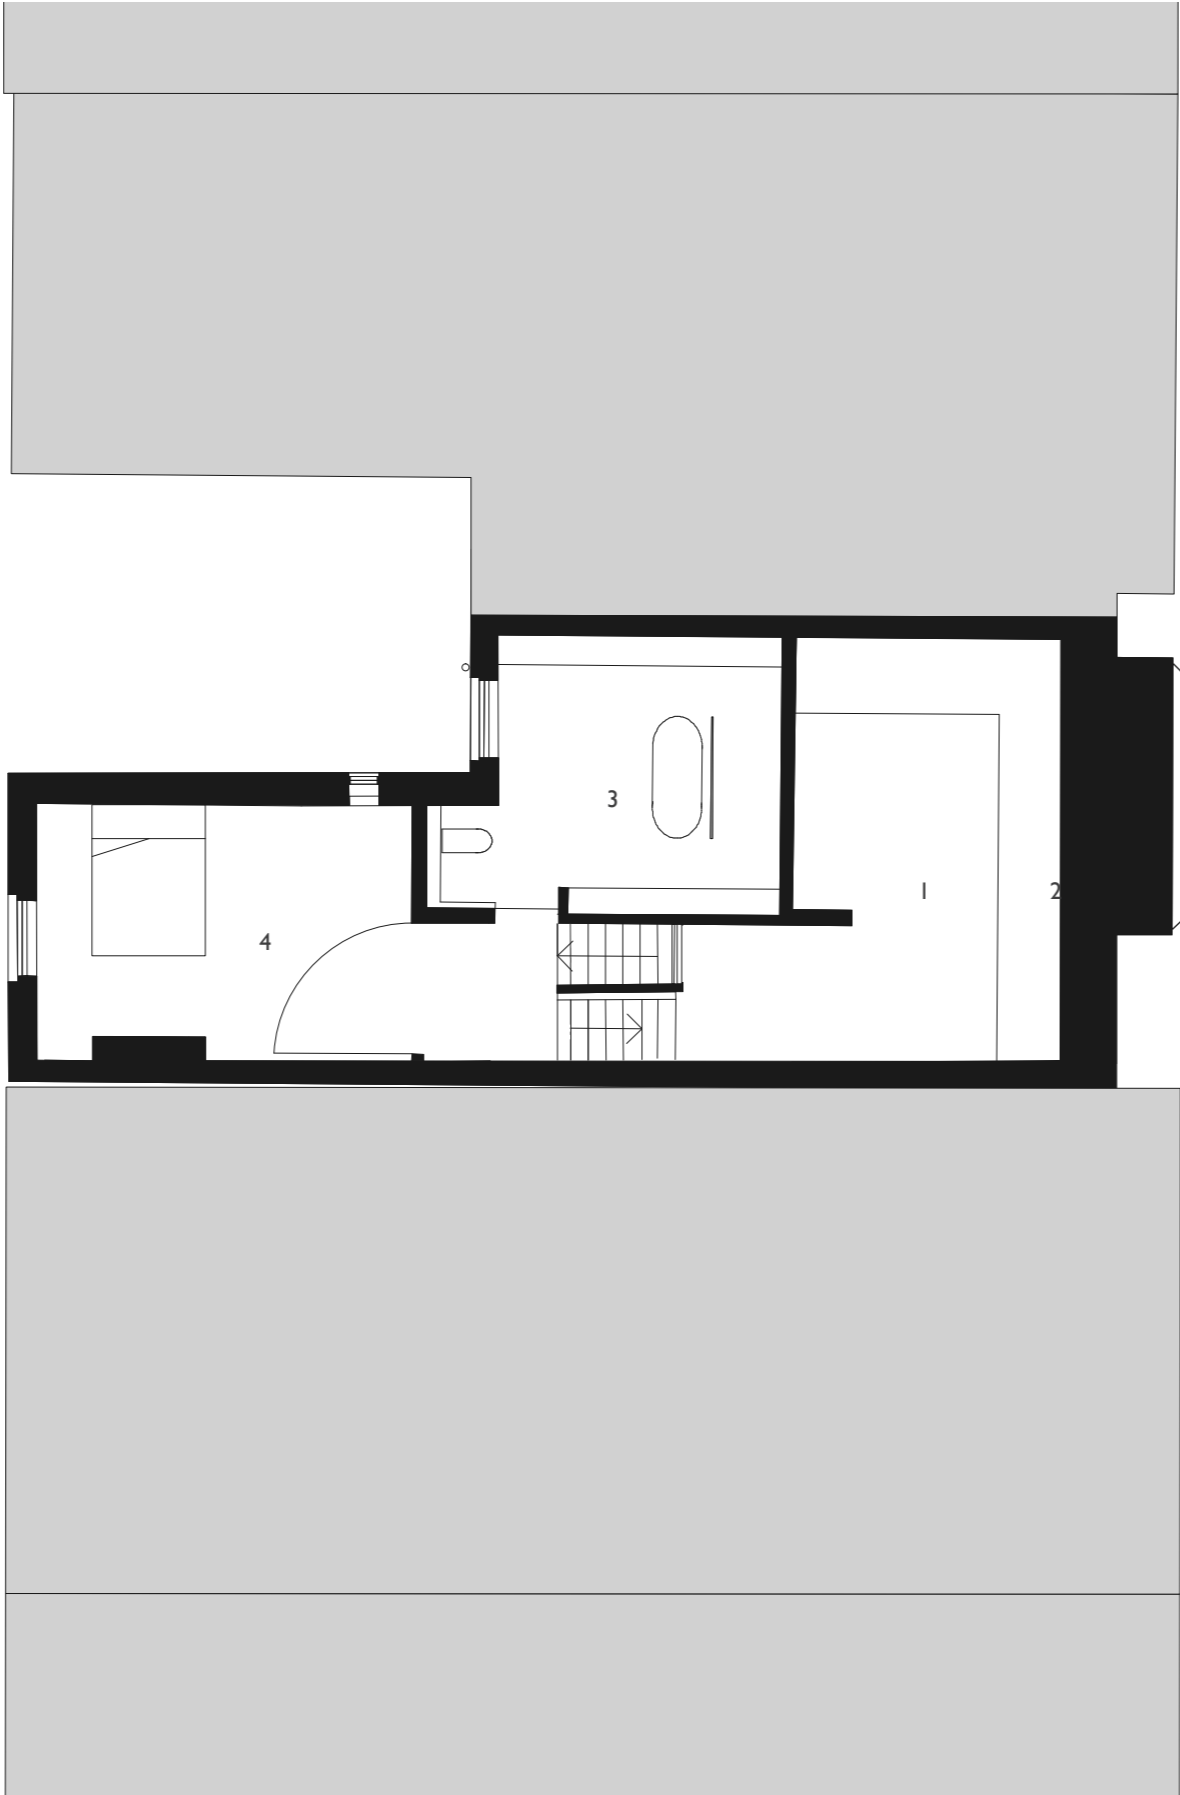

A
B

Scale 1:100 @ A3

 


Parkholme
Lower Ground Floor Plan

Key

- 1. Laundry
- 2. Wine Room
- 3. WC

A
B

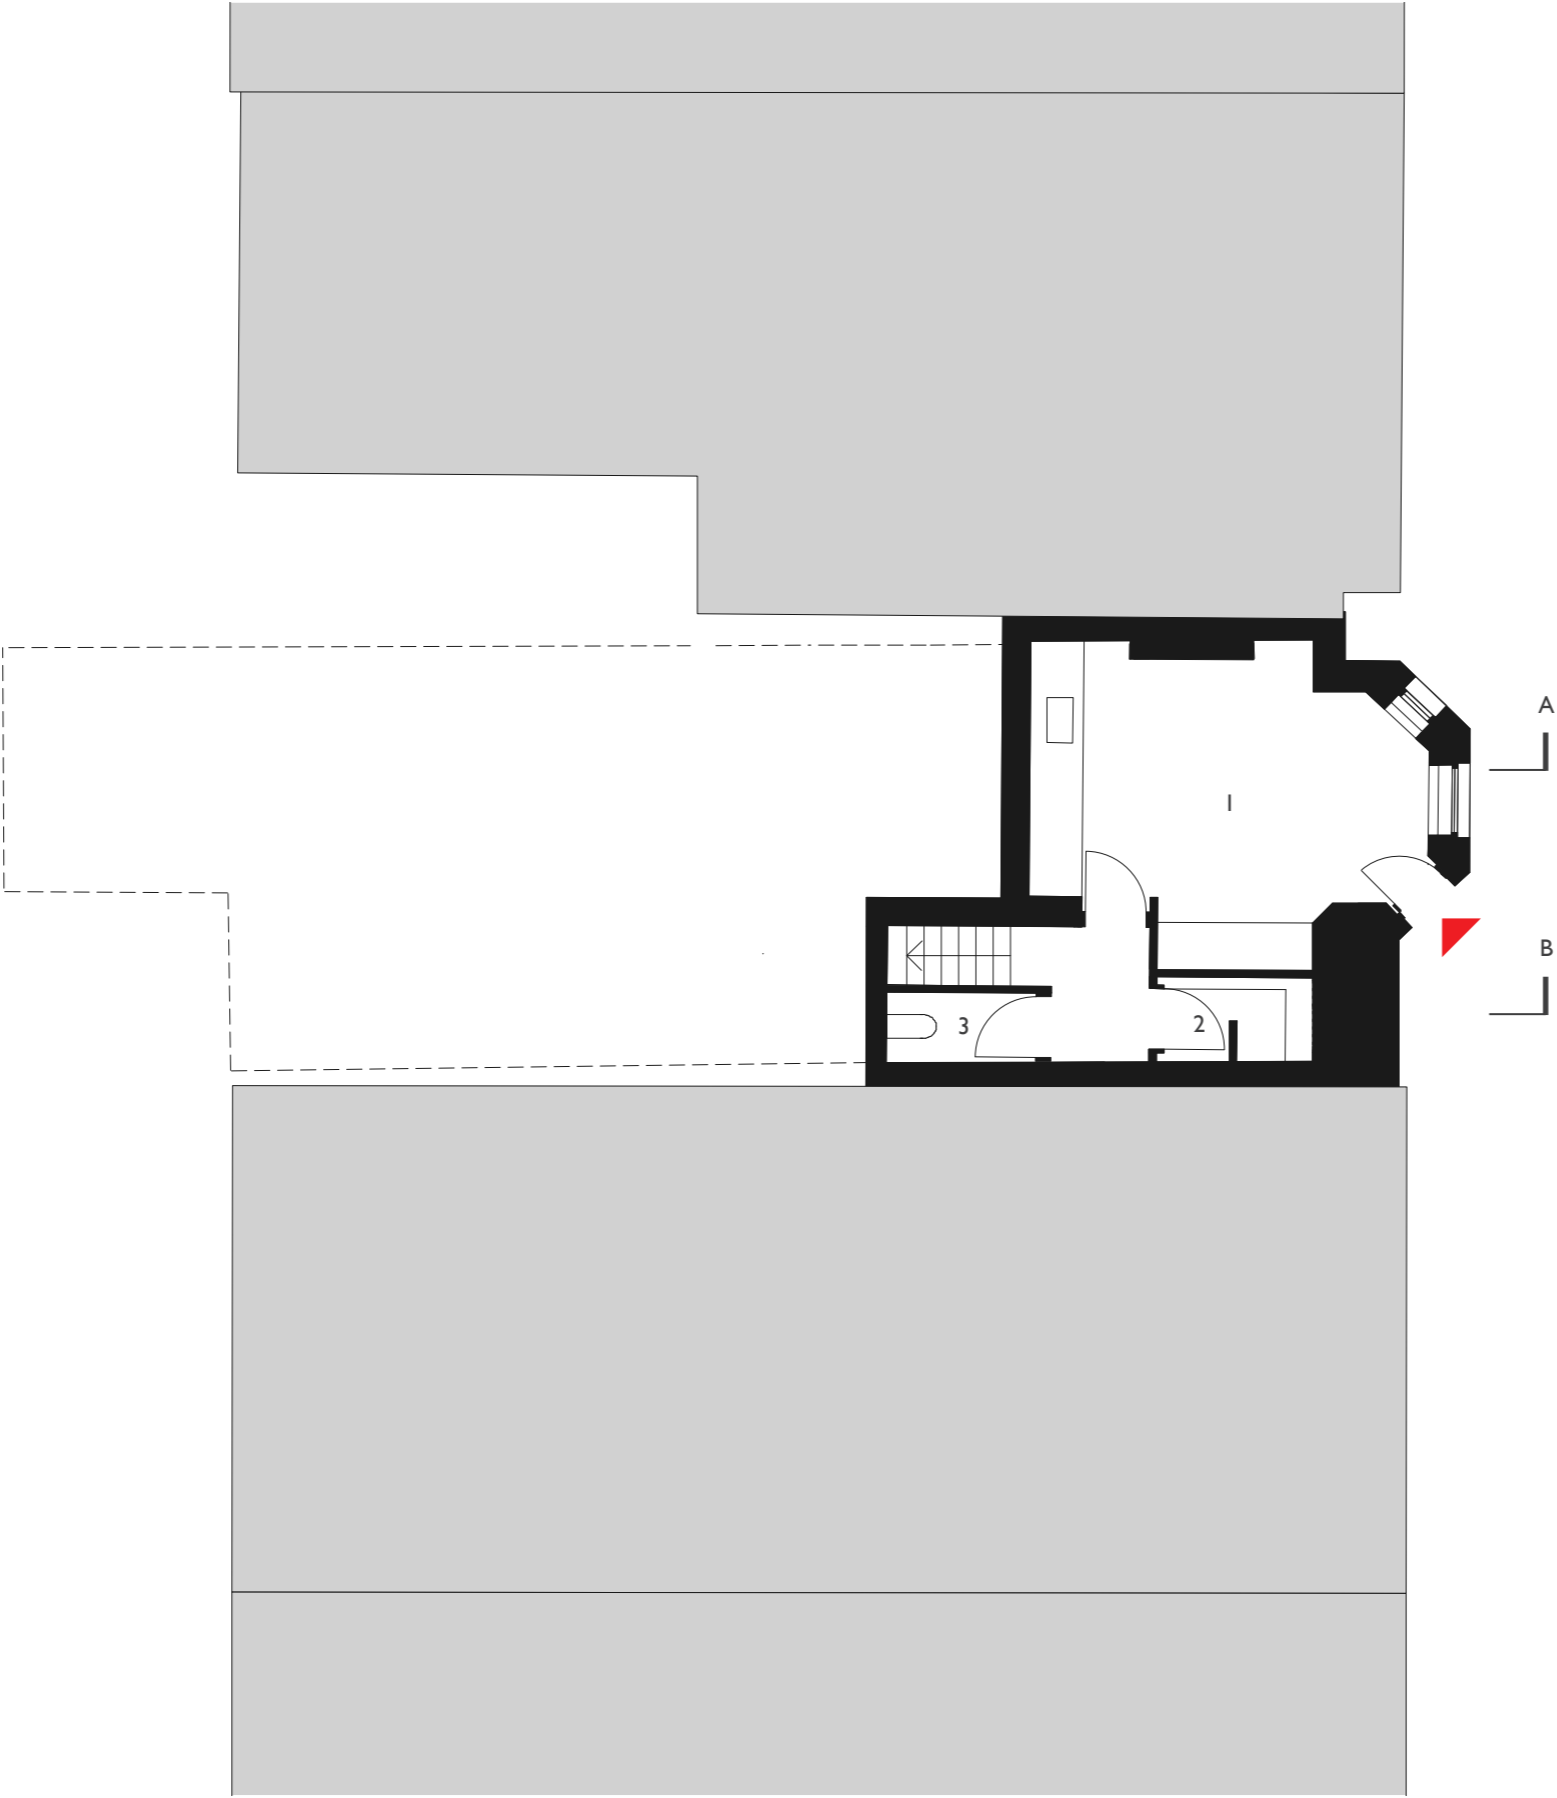

Scale 1:100 @ A3
0 1m 3m



Parkholme
Elevations



East Elevation




West Elevation

Scale 1:100 @ A3
0 1m 3m


Parkholme Section AA

Key


- 1. Sitting Room
- 2. Laundry
- 3. Kitchen
- 4. Bedroom
- 5. Library
- 6. Bathroom
- 7. Gym

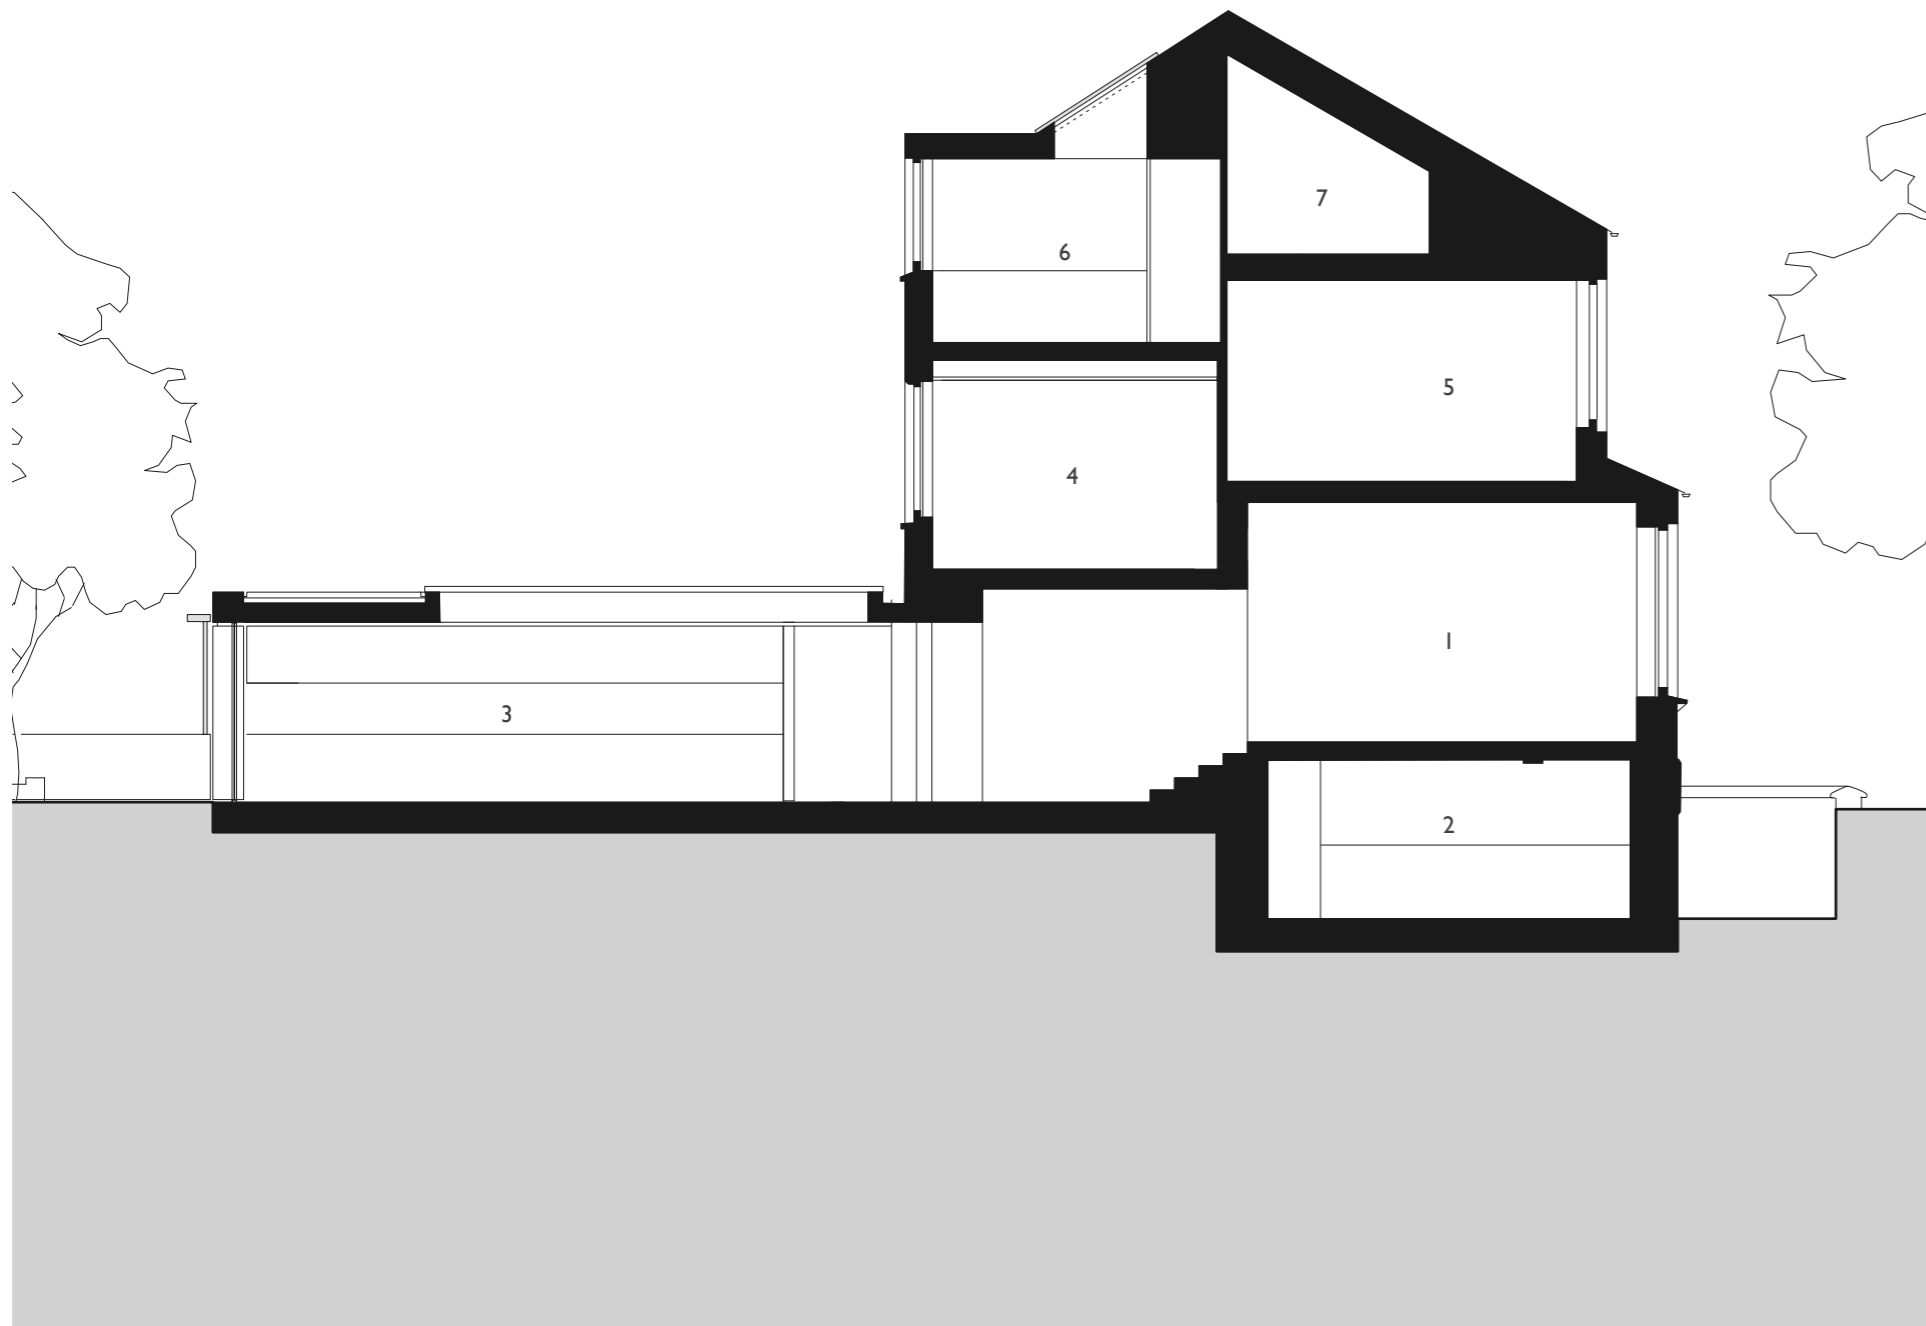

Scale 1:100 @ A3

 

Parkholme
Section BB

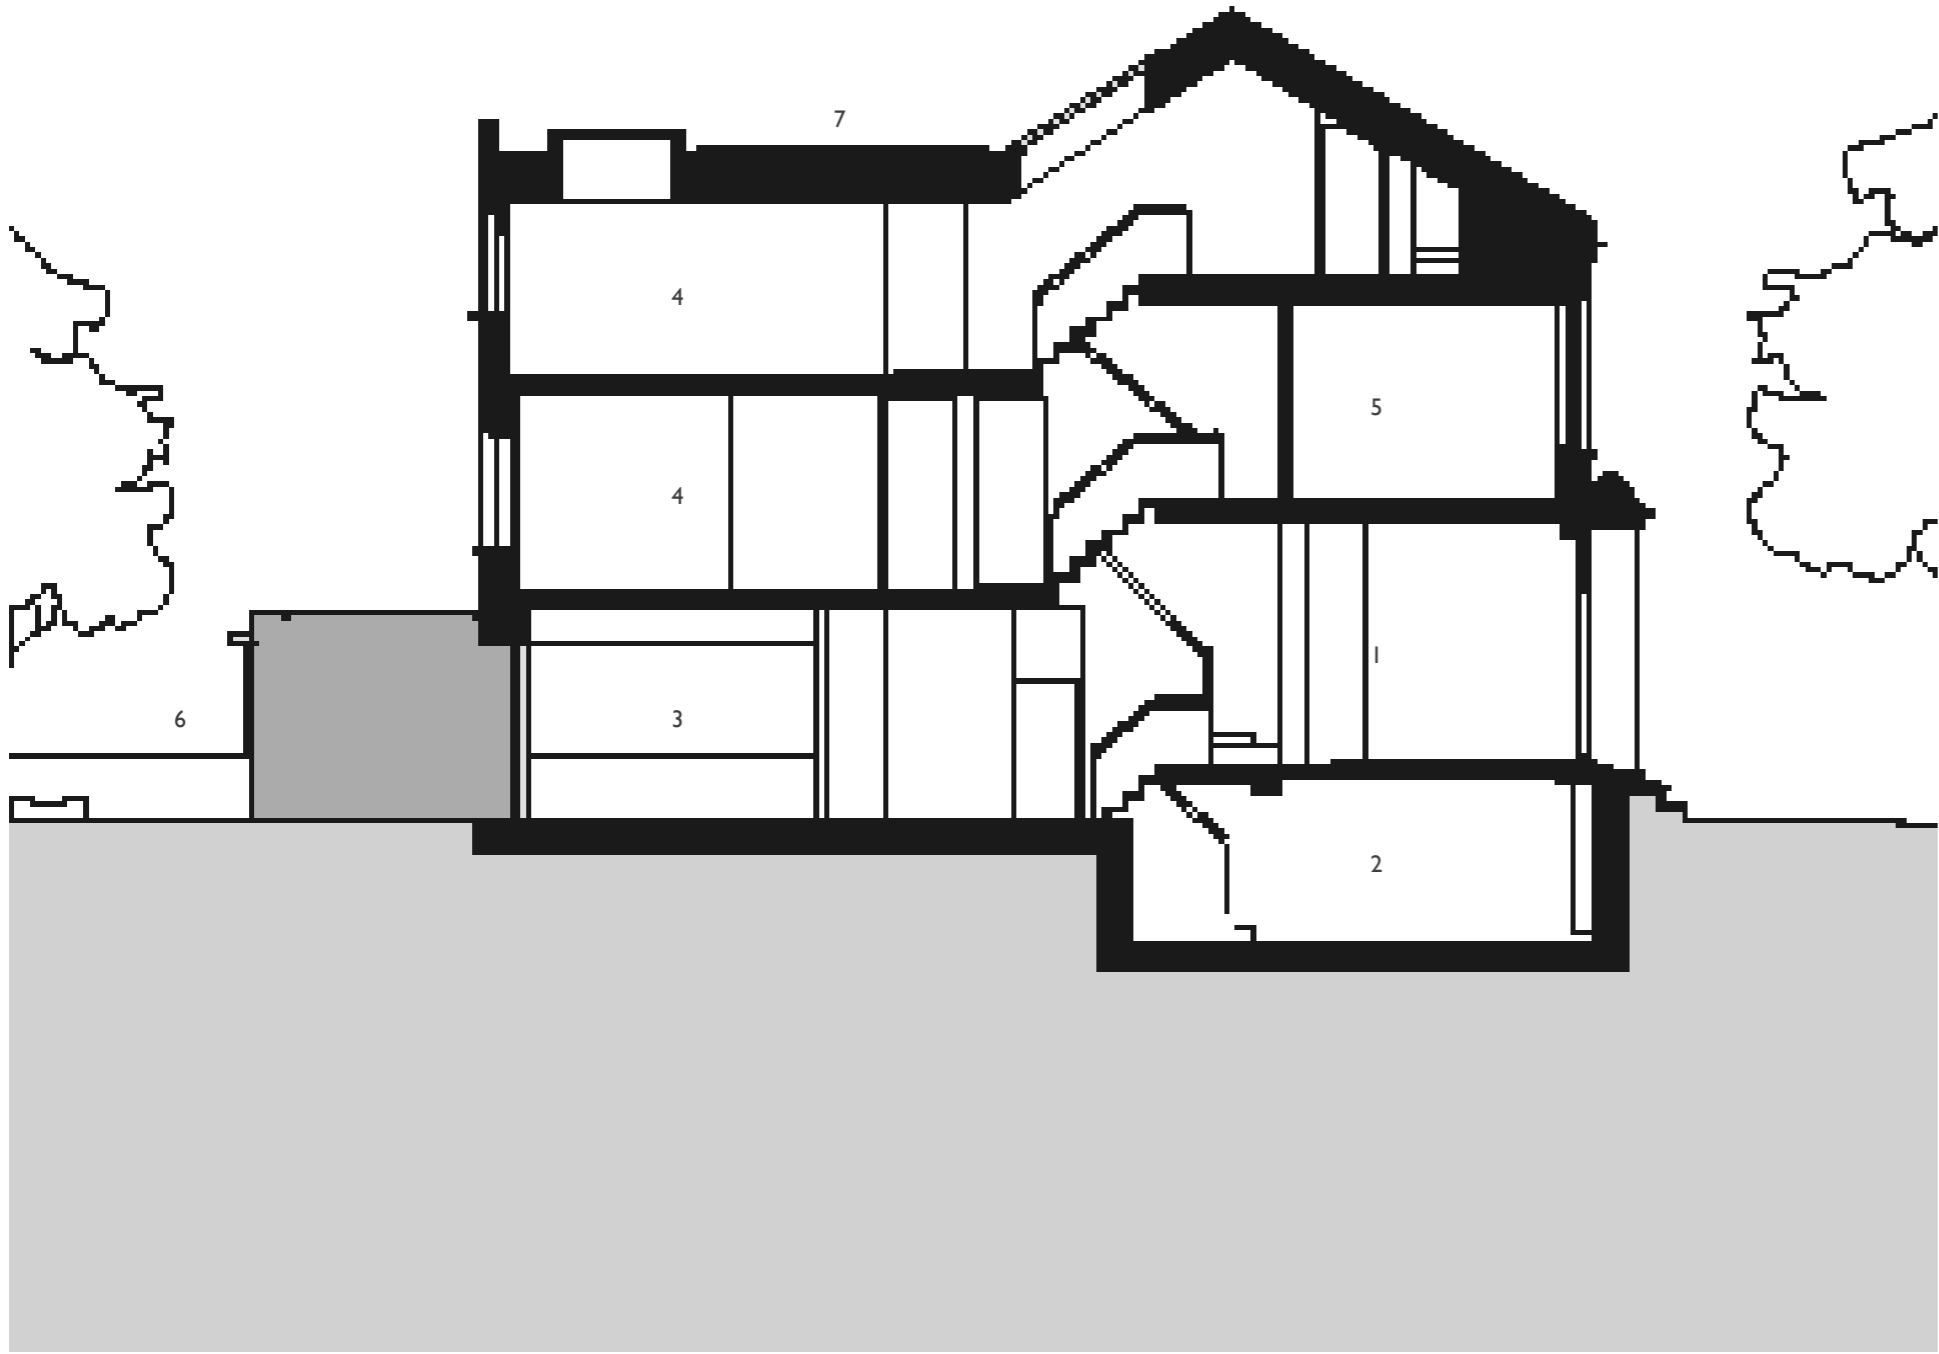

Key

- 1. Hall
- 2. Cloakroom
- 3. Dining Room
- 4. Bedroom
- 5. Library/Bedroom
- 6. Terrace
- 7. Solar Panel

Scale 1:100 @ A3



Parkholme
Site Plan



Scale 1:500 @ A3
0 5m 15m

